


- NOTES:
1. APPLICATION SITE: —
 2. SECTION LINE: —
 3. EXISTING ACCESS TRACK TO BE USED.
 4. EXISTING DITCH AND BUNDS TO REMAIN.
 5. SECURITY FENCE AND ACCESS GATES TO REMAIN FROM DRILLING PHASE.
 6. COMPOUND GROUND WITHIN FENCE TO REMAIN AS DRILLING PHASE.
 7. ONGOING APPRAISAL PHASE TO HAVE SAME LAYOUT BUT WITHOUT THE CLEAN ENCLOSED BURNER.

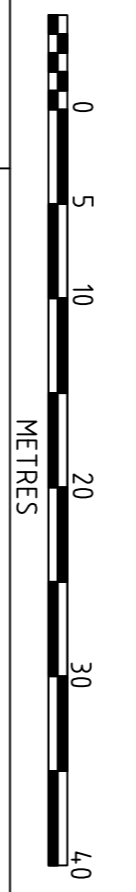

40134/PL/9/04/008 PROPOSED WELLSITE - APPRAISAL PHASE - ELEVATION

REFERENCE DRAWINGS

REV	DRN	DATE	CHD	DATE	APPD	DATE	REVISION COMMENTS
0	DIW	20/12/07					FIRST ISSUE
1	DIW	15-01-08					STAR COMMENTS INCORPORATED
2	DIW	21-01-08					PLANNING ISSUE
3	DIW	25-01-08					SITE BOUNDARY REVISED
4	RP	29-01-08	DIW	129-01-08			SITE BOUNDARY REVISED
5	RP	01-02-08	DIW	01-02-08			DRAWING NOTES REVISED

StarEnergy

Penspen Limited
 Incorporating
 Andrew Palmer & Associates
 Tel: 020 8334 2700
 Fax: 020 8334 2701
 www.penspen.com

PENSPEN

ALBURY APPRAISAL WELL

TITLE
 PROPOSED WELLSITE
 COMPOUND PLAN
 INITIAL APPRAISAL PHASE

DRG. No. 40134/PL/9/04/007 REV. 5

FILE LOCATION: K:\40134\W\cadd\....DWG SCALE: 1:400 A1