


NOTES:

1. SECTION LINE: A-A
2. EXISTING ACCESS TRACK TO BE USED.
3. EXISTING SECURITY FENCING AND ENTRANCE GATES TO BE EXTENDED TO ALLOW FOR LARGER FENCED AREA WITHIN COMPOUND.
4. COMPOUND GROUND WITHIN SECURITY FENCE TO BE EXISTING HARDSTANDING, WITH CONCRETE PADS PROVIDED FOR DRILLING RIG.
5. EXISTING SITE DITCH AND BUNDS WILL REMAIN. THE DITCH WILL BE EMPTIED PRIOR TO COMMENCEMENT OF DRILLING AS PART OF SPLALAGE CONTROL MANAGEMENT.
6. HYDRAULIC POWER UNIT HOUSED INSIDE AN ACOUSTIC ENCLOSURE.
7. MUD PUMPS TO BE HOUSED INSIDE AN ACOUSTIC ENCLOSURE.
8. CENTRIFUGE TO BE HOUSED INSIDE AN ACOUSTIC ENCLOSURE.
9. END SECTION OF THE RIG TRAILER TO BE HOUSED INSIDE AN ACOUSTIC ENCLOSURE.
10. NOISE BARRIER TO BE 4.5m HIGH AROUND THE SOUTH-EAST CORNER OF THE SITE AS SHOWN.
11. STEEL SHIPPING CONTAINERS, TYPICALLY 3M X 3M, SHALL BE USED FOR PARTS AND MATERIAL DELIVERY AND SHORT TERM SITE STORAGE. THE QUANTITY AND DURATION ON-SITE OF THESE SHALL BE DEPENDENT ON SPECIFIC DRILLING OPERATIONS. AREAS ON-SITE WILL ALSO BE UTILISED FOR TEMPORARY MATERIAL LAYDOWN AS REQUIRED. DUE TO THE TRANSIENT NATURE OF THESE STORAGE AND LAYDOWN AREAS, THEY ARE NOT SHOWN ON THIS DRAWING.

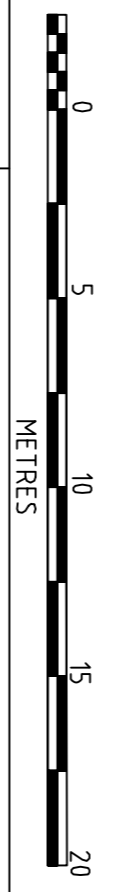

40134/PL/9/04/006 PROPOSED WELLSITE - COMPOUND PLAN - DRILLING PHASE  
REFERENCE DRAWINGS

| REV# | DRN | DATE     | CHD | DATE | APPD | DATE | REVISION COMMENTS             |
|------|-----|----------|-----|------|------|------|-------------------------------|
| 4    | RP  | 06-03-08 |     |      |      |      | LAYOUT REVISED                |
| 3    | DW  | 01-02-08 |     |      |      |      | CLEAN ENCLOSED BURNER REMOVED |
| 2    | DW  | 21-01-08 |     |      |      |      | PLANNING ISSUE                |
| 1    | DW  | 15-01-08 |     |      |      |      | STAR COMMENTS INCORPORATED    |
| 0    | DW  | 20/12/07 |     |      |      |      | FIRST ISSUE                   |

**StarEnergy**

**Penspen Limited**  
Incorporating  
Andrew Palmer & Associates  
Tel: 020 8334 2700  
Fax: 020 8334 2701  
www.penspen.com

**PENSPEN**

**ALBURY APPRAISAL WELL**

PROPOSED WELLSITE  
DRILLING PHASE  
ELEVATIONS

DRG. No. 40134/PL/9/04/006  
REV. 4  
SCALE: 1:200  
A1