
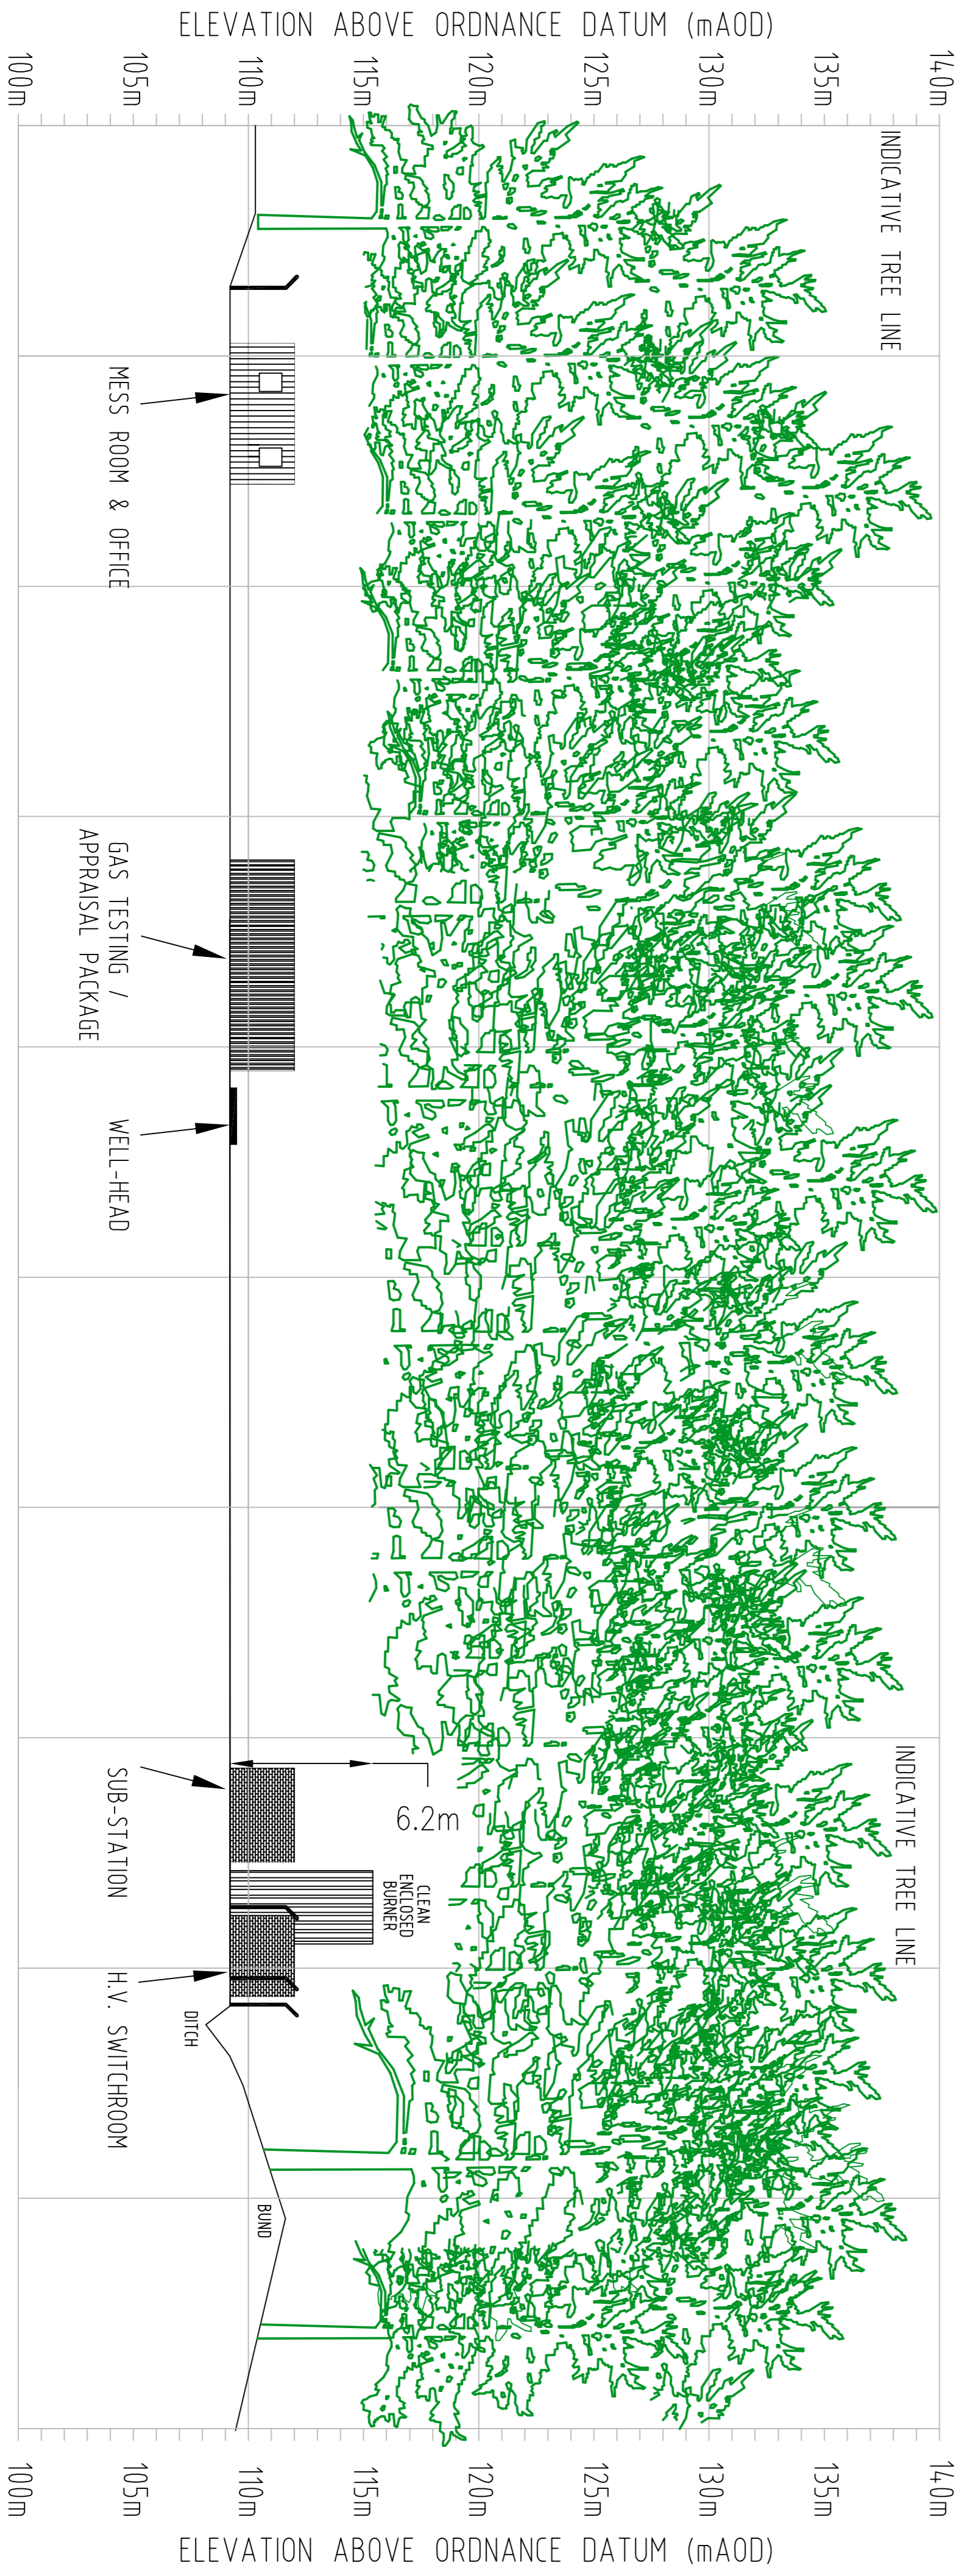
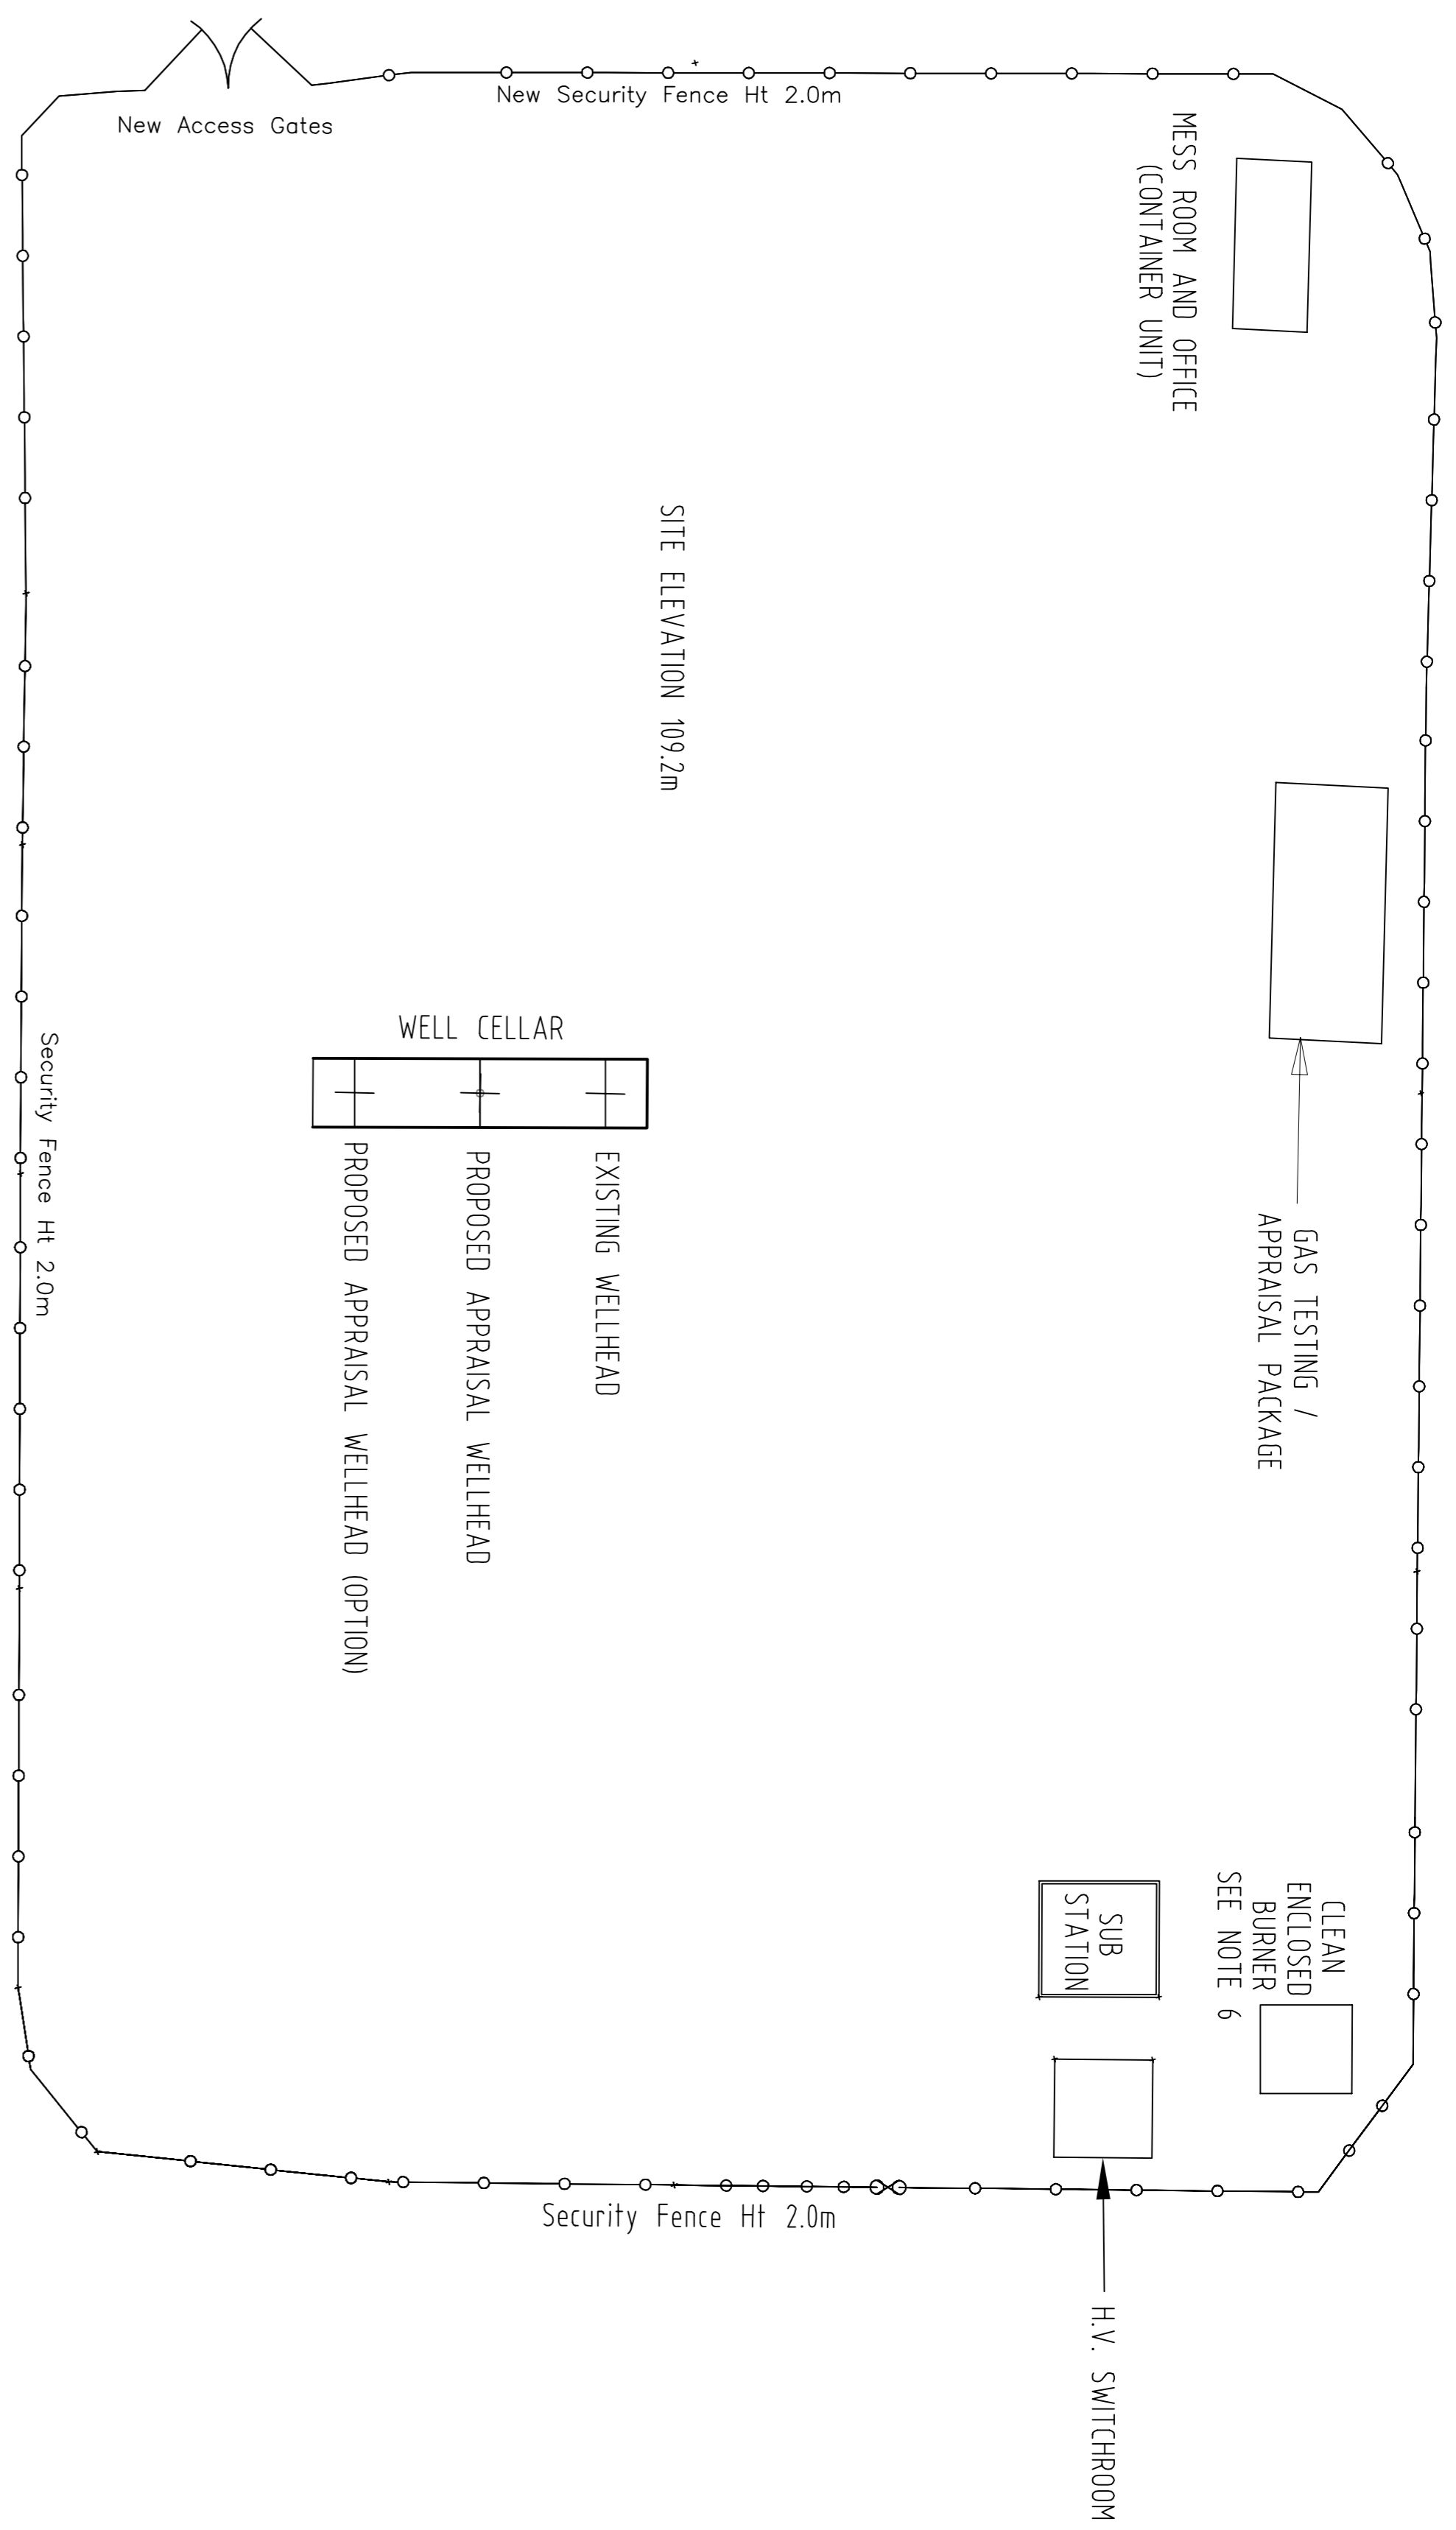


A

A

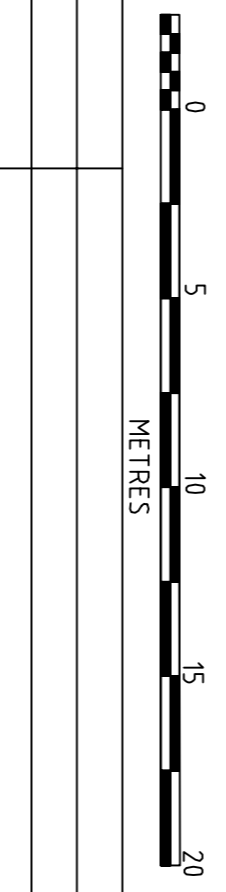

- NOTES:
1. SECTION LINE: A-A
 2. EXISTING ACCESS TRACK TO BE USED.
 3. EXISTING DITCH AND BONDS TO REMAIN.
 4. SECURITY FENCE AND ACCESS GATES TO REMAIN FROM DRILLING PHASE.
 5. COMPOUND GROUND WITHIN FENCE TO REMAIN AS DRILLING PHASE.
 6. ONGOING APPRAISAL PHASE TO HAVE SAME LAYOUT BUT WITHOUT THE CLEAN ENCLOSED BURNER.

40134/PL/9/04/008 PROPOSED WELLSITE - COMPOUND PLAN - DRILLING PHASE
REFERENCE DRAWINGS

REV	DRN	DATE	CHD	DATE	APPD	DATE	REVISION COMMENTS
2	DW	21-01-08					PLANNING ISSUE
1	DW	15-01-08					STAR COMMENTS INCORPORATED
0	DW	20/7/07					FIRST ISSUE

CLIENT

StarEnergy

PROJECT

ALBURY APPRAISAL WELL

TITLE

PROPOSED WELLSITE
INITIAL APPRAISAL PHASE
ELEVATIONS

DRG. No. 40134/PL/9/04/008

REV. 2

SCALE: 1:200

FILE LOCATION: K:\40134\40134\008\...DWG

Penspen Limited
Incorporating
Andrew Palmer & Associates
Tel: 020 8334 2700
Fax: 020 8334 2701
www.penspen.com